




FRONT ELEVATION
MODEL GRANITE

**DECLARATION OF DESIGNER
UNDER SECTION 2.17.4 OF O.B.C. 2006**
MOUNTAIN DRAFTING
**FIRM BCIN # 28171
3020 Drew Drive
South Mountain, Ontario**

**INDIVIDUAL BCIN # 22969
(613)989-1020**

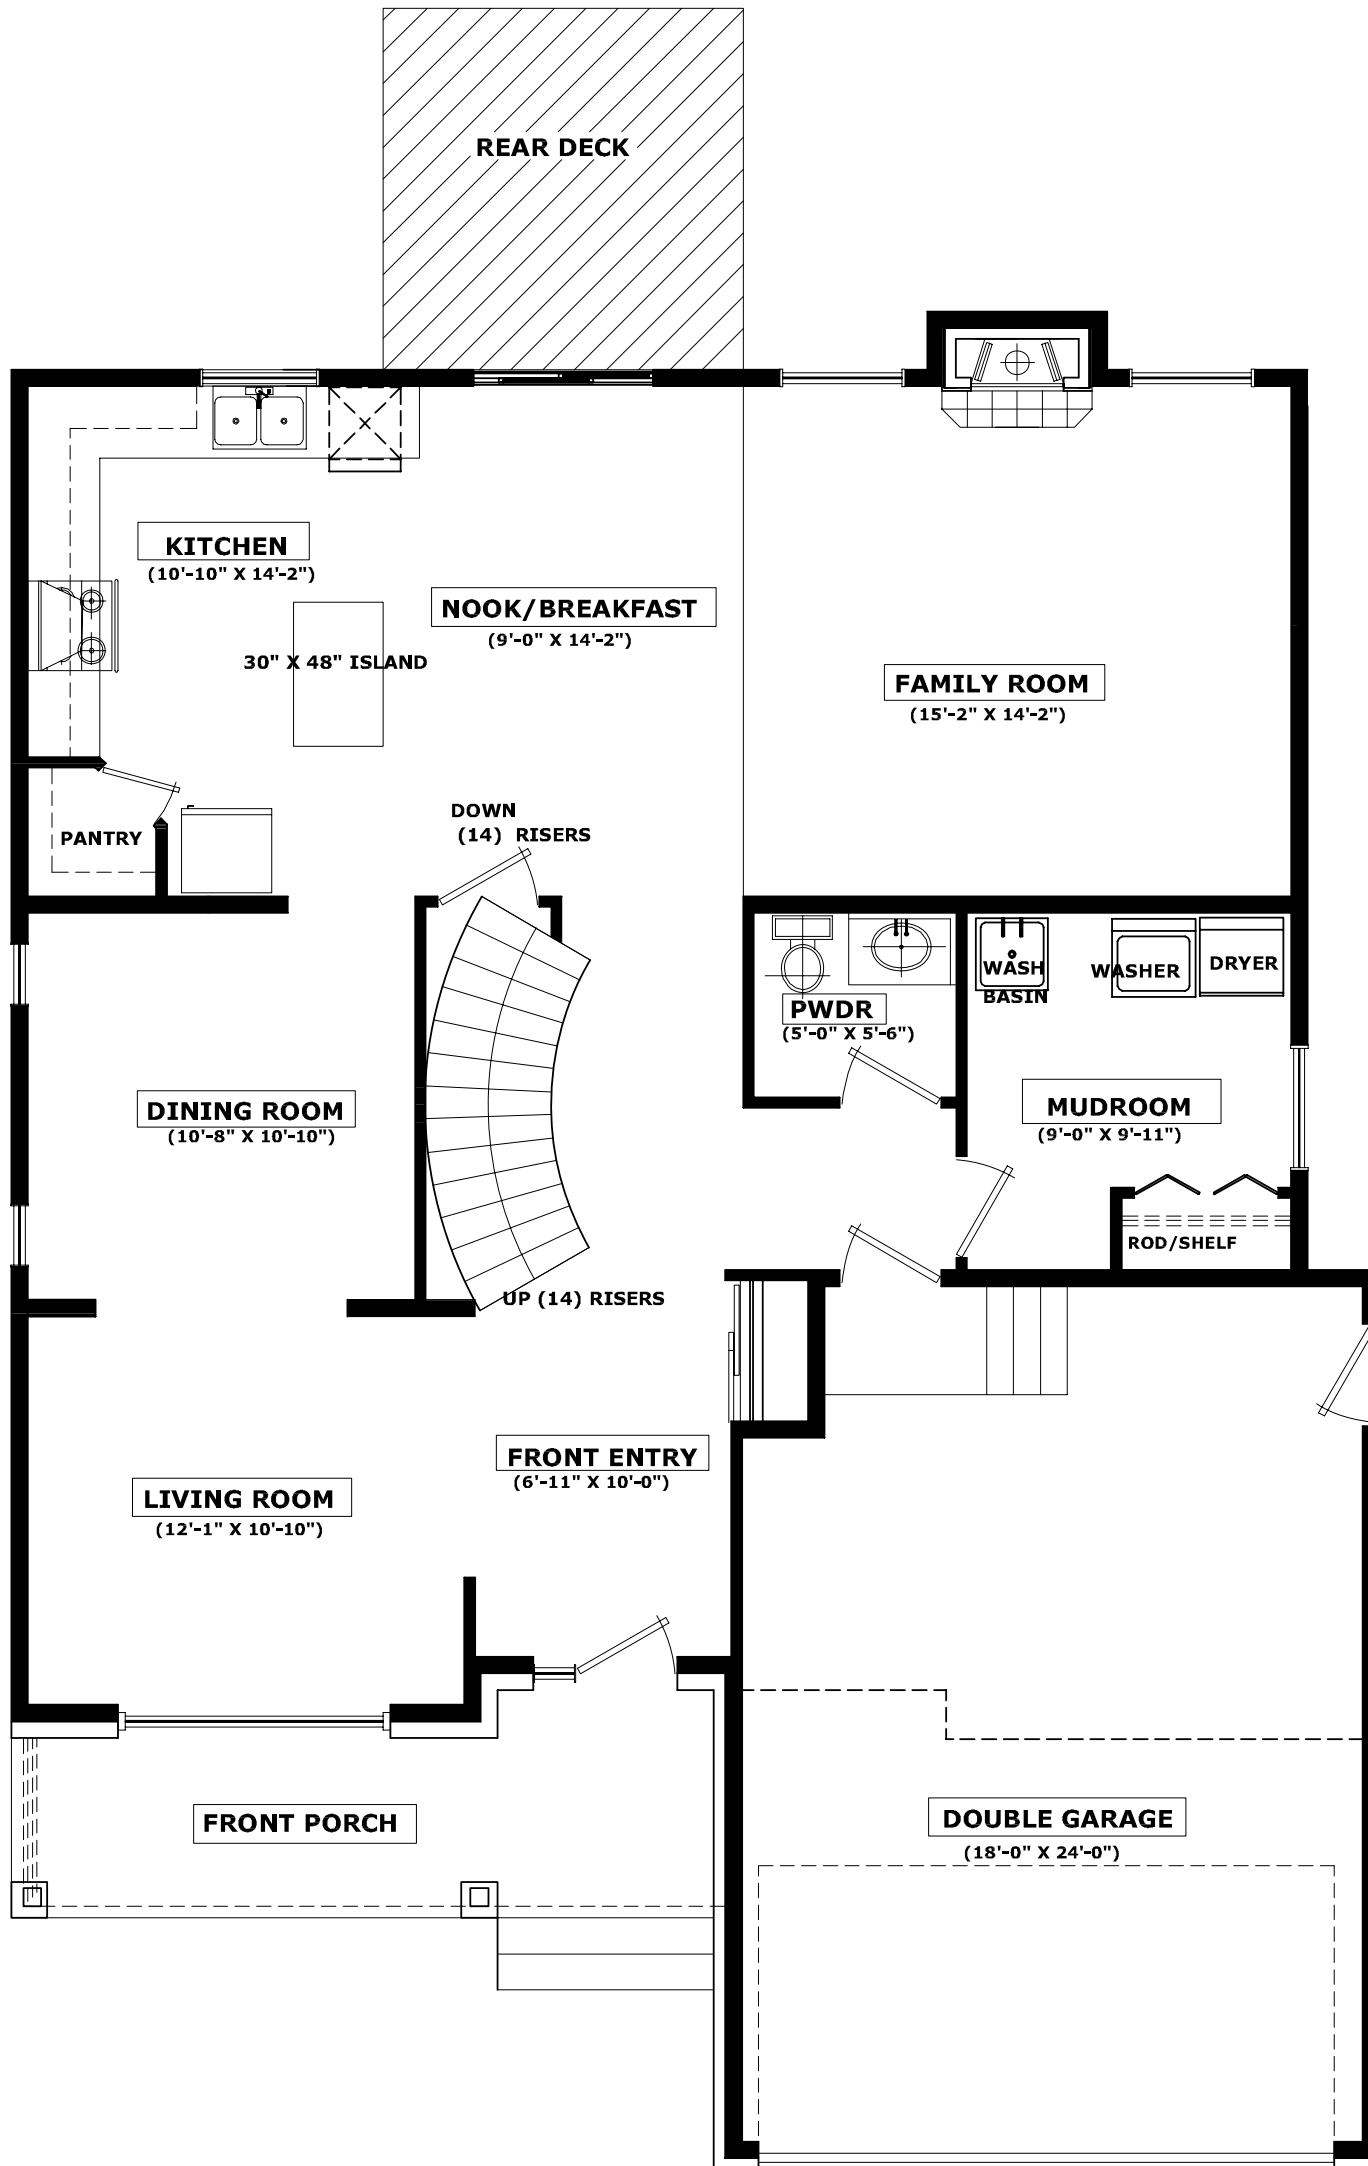

GROUND FLOOR PLAN


MODEL GRANITE (1195 SQFT)

**DECLARATION OF DESIGNER
UNDER SECTION 2.17.4 OF O.B.C. 2006**

MOUNTAIN DRAFTING

**FIRM BCIN # 28171
3020 Drew Drive
South Mountain, Ontario**

**INDIVIDUAL BCIN # 22969
(613)989-1020**

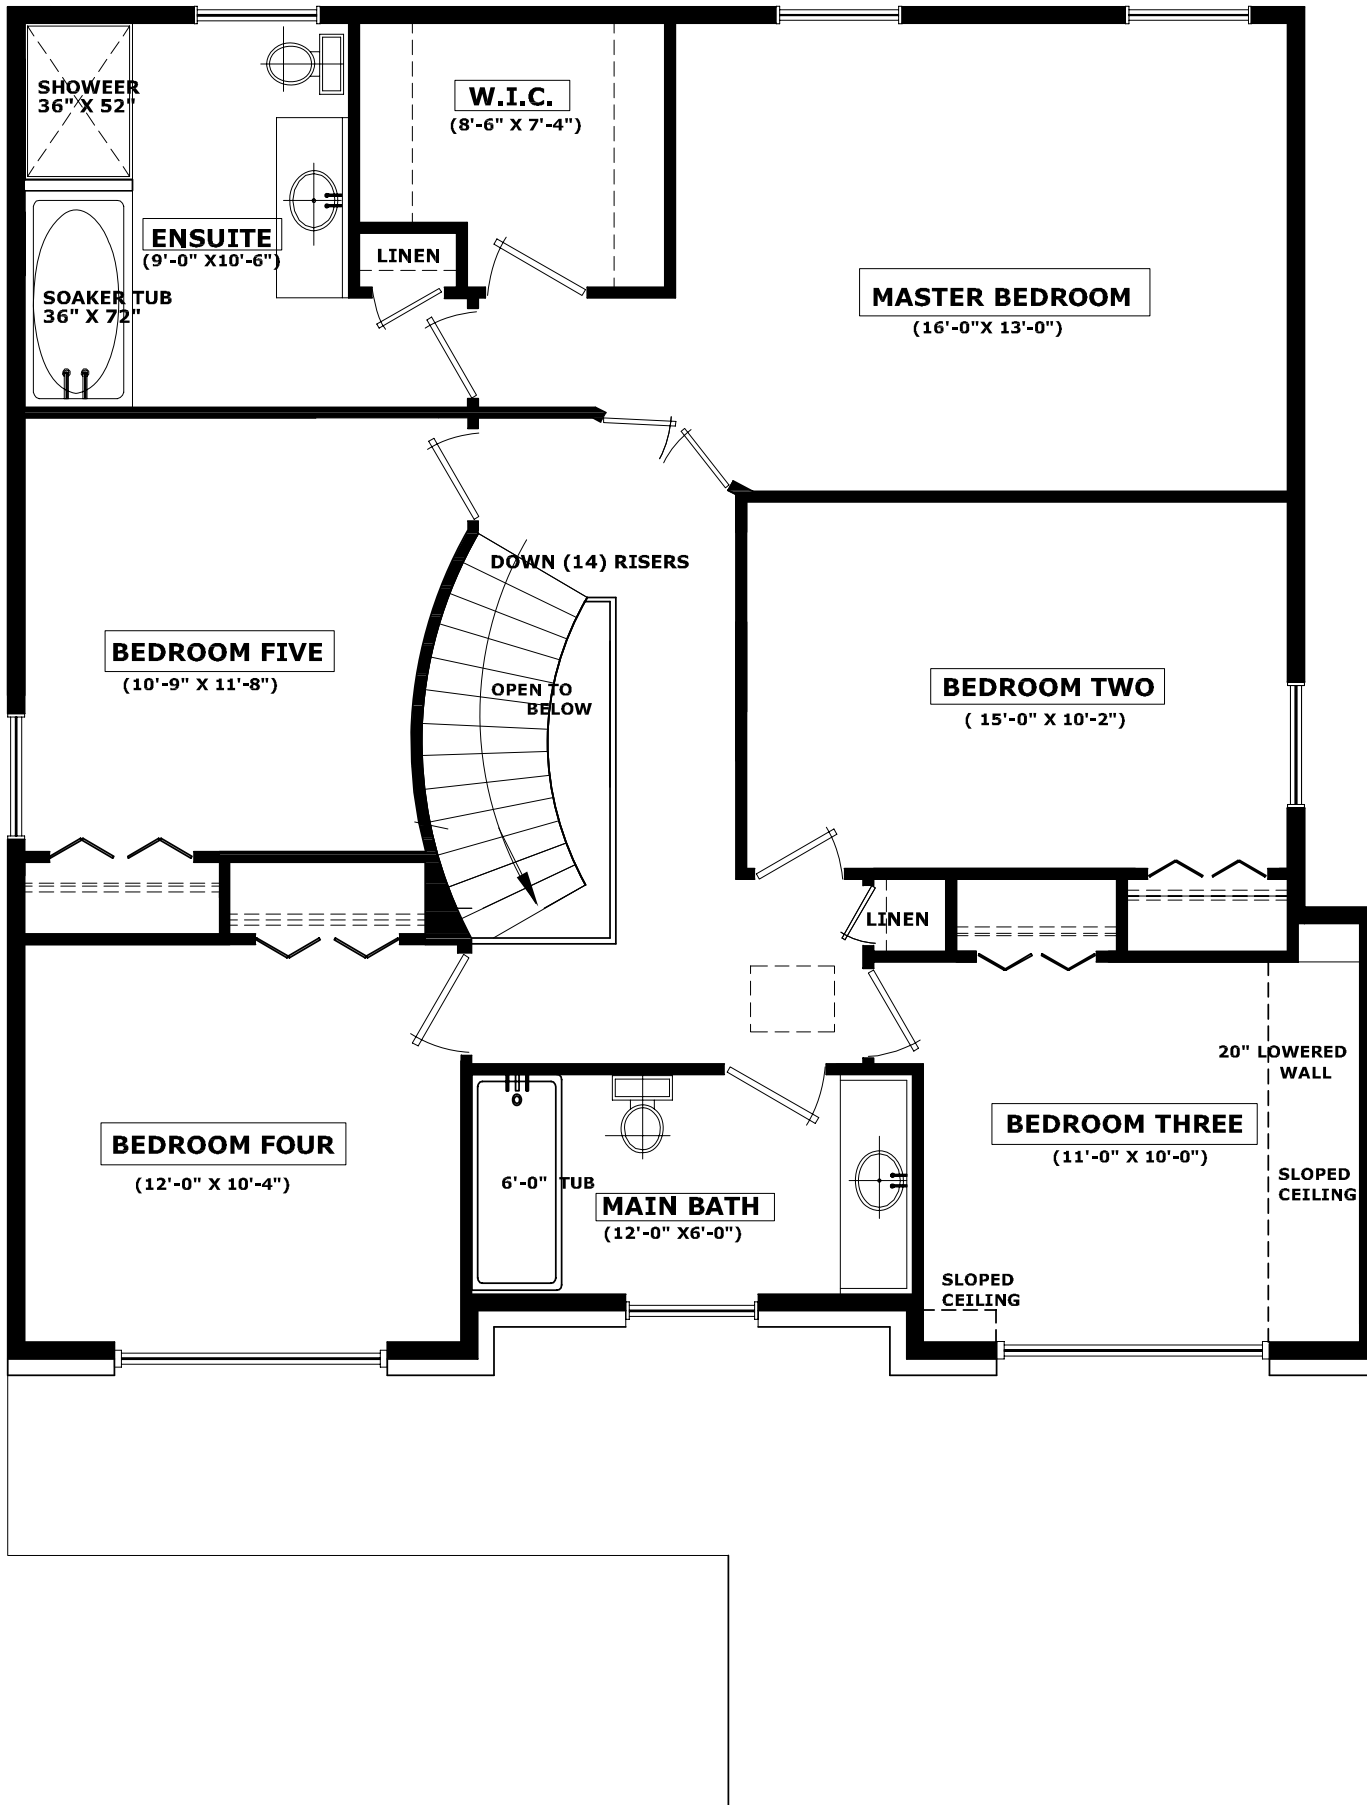

SECOND FLOOR PLAN

MODEL GRANITE (1385 SQFT)

DECLARATION OF DESIGNER
UNDER SECTION 2.17.4 OF O.B.C. 2006
MOUNTAIN DRAFTING
FIRM BCIN # 28171
3020 Drew Drive
South Mountain, Ontario

INDIVIDUAL BCIN # 22969
(613)989-1020